


FILE NAME: N:\Projects\123-087 Garden City - Stewart Avenue\Working\CD00.dwg 123-087.dwg 12/23/2023 12:00 PM

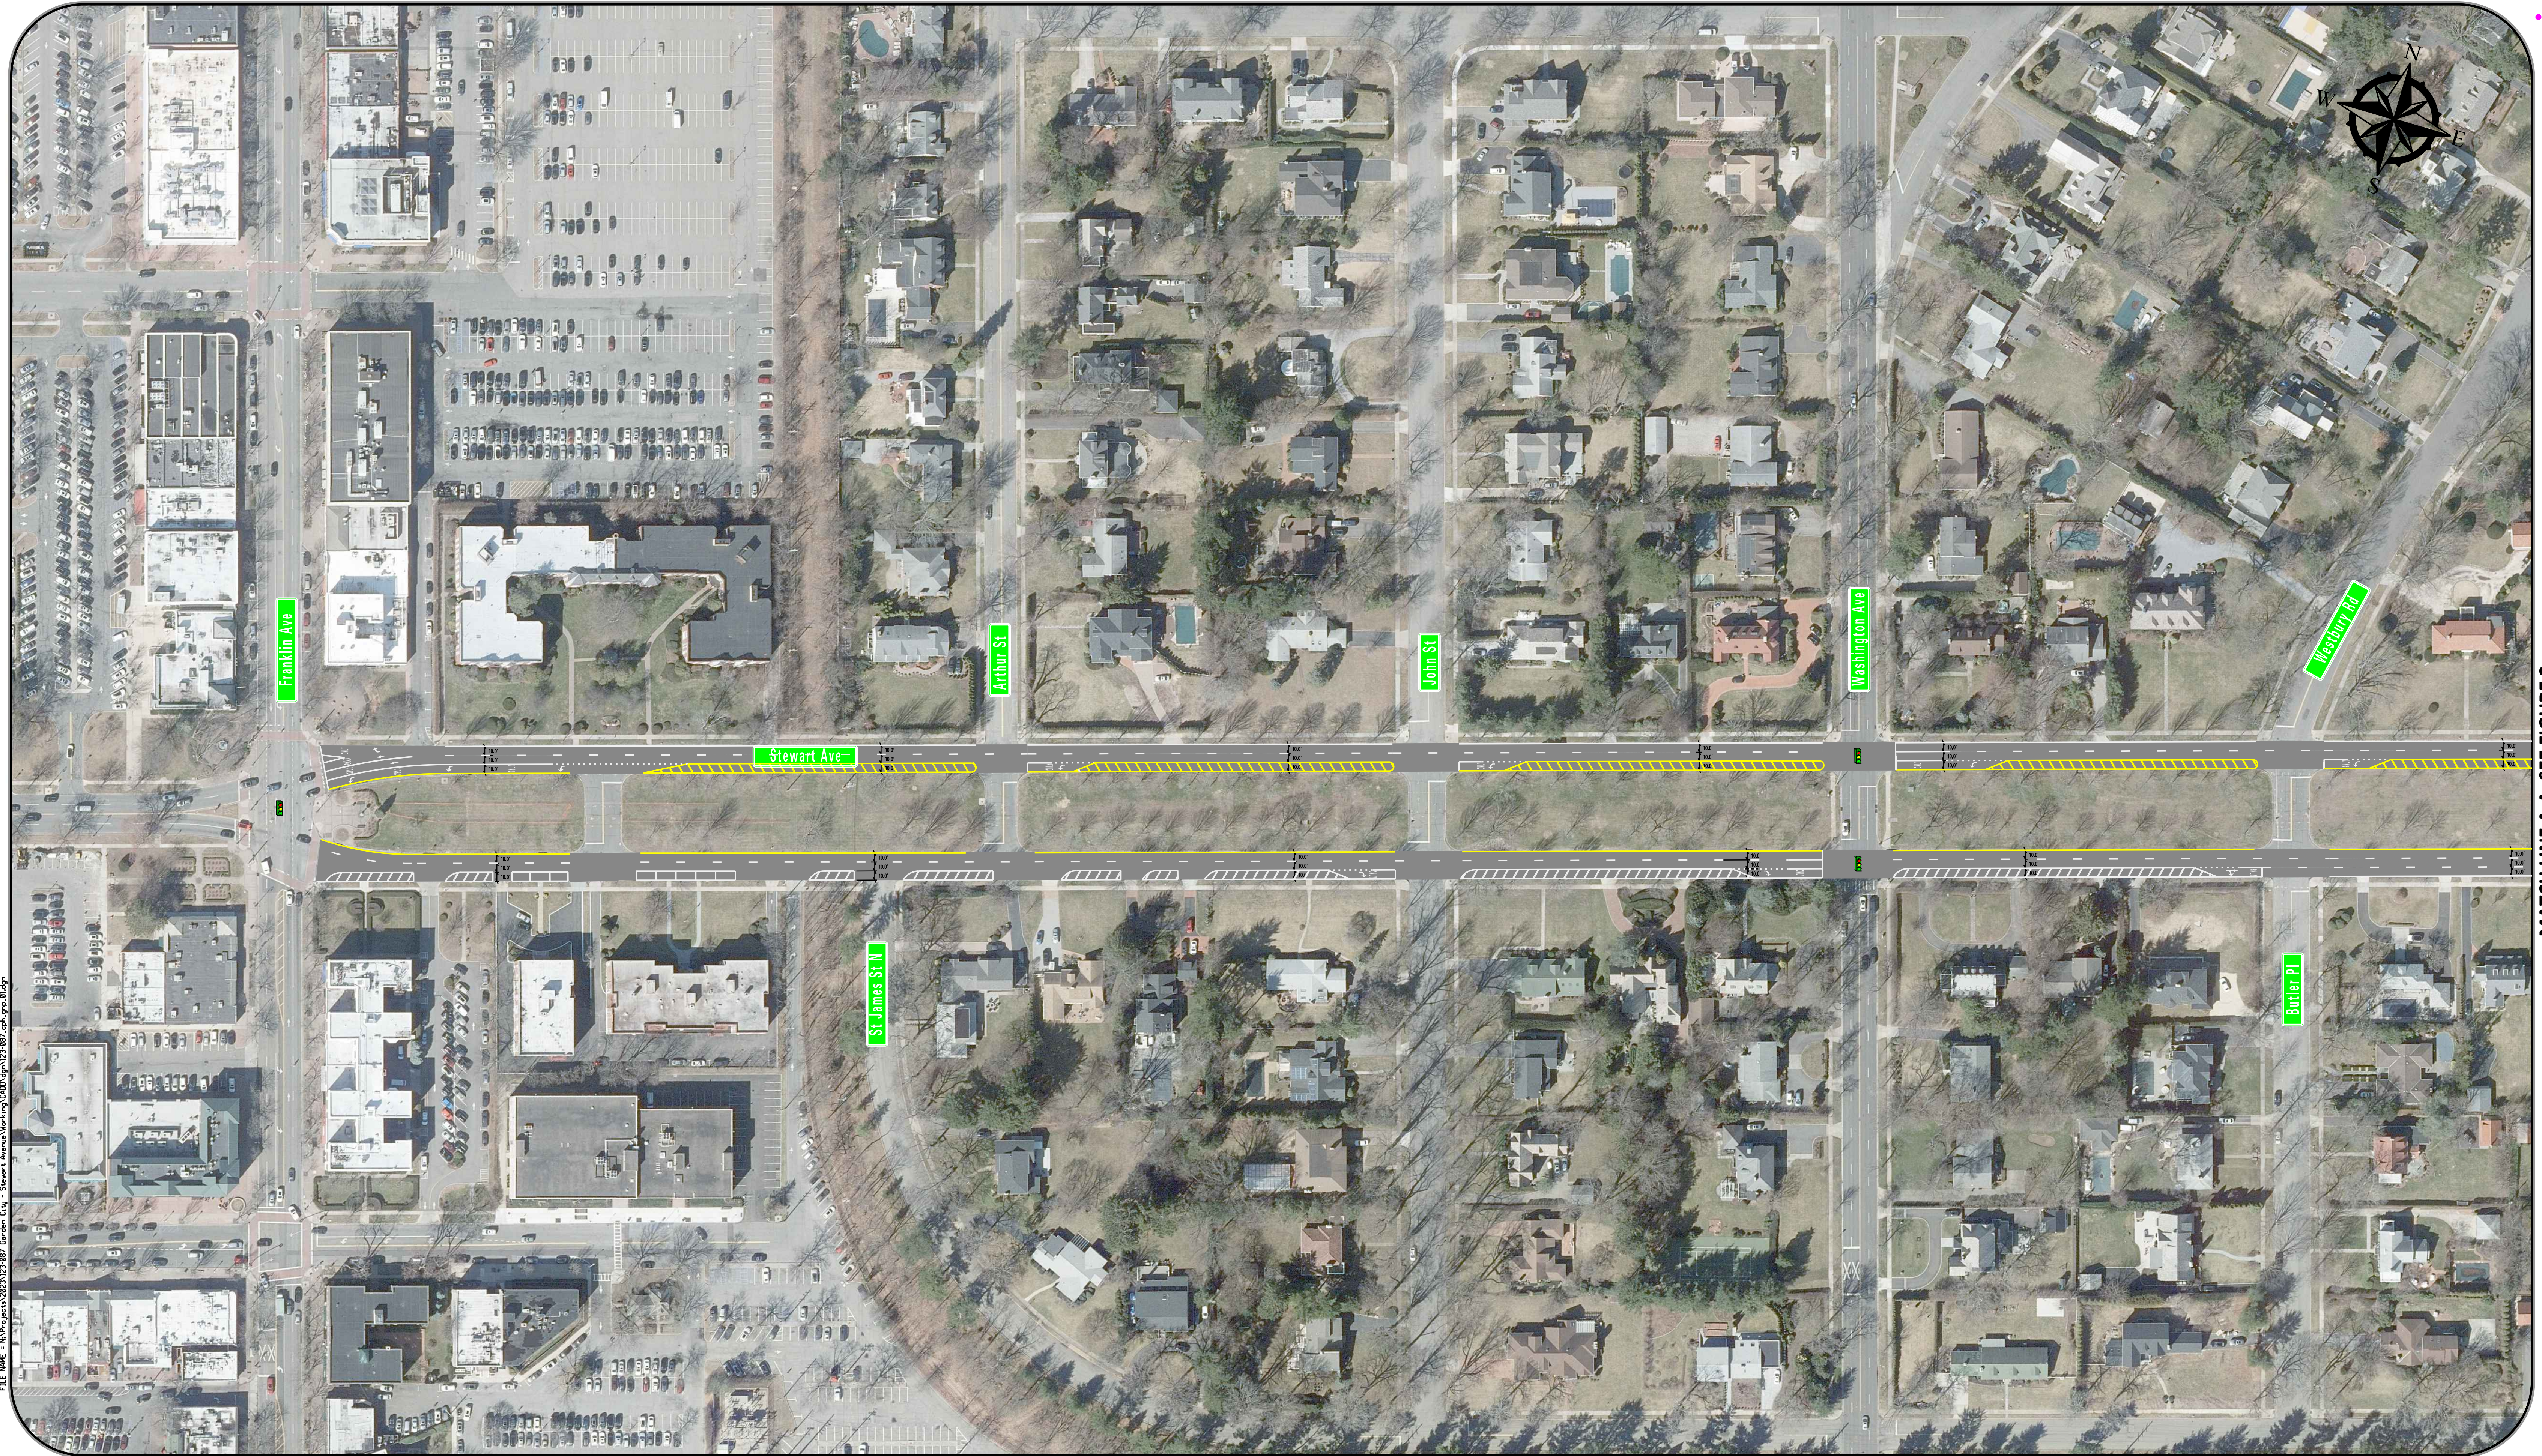

MATCH LINE A-A. SEE FIGURE 2

STEWART AVENUE ROAD DIET

VILLAGE OF GARDEN CITY
NASSAU COUNTY, NEW YORK



145 MAIN ST., 3RD FLOOR
OSSINING, NY
(914) 800-9201

PROJECT: 123-087 DATE: 11/2023
CLIENT: VILLAGE OF GARDEN CITY

